

LANDSCAPE CONCEPT UPDATES


Saint Anthony Garden of Eternity

In Memory of William and Kathleen Cavanaugh


MAHAN RYKIEL
ASSOCIATES INC

2020.12.21




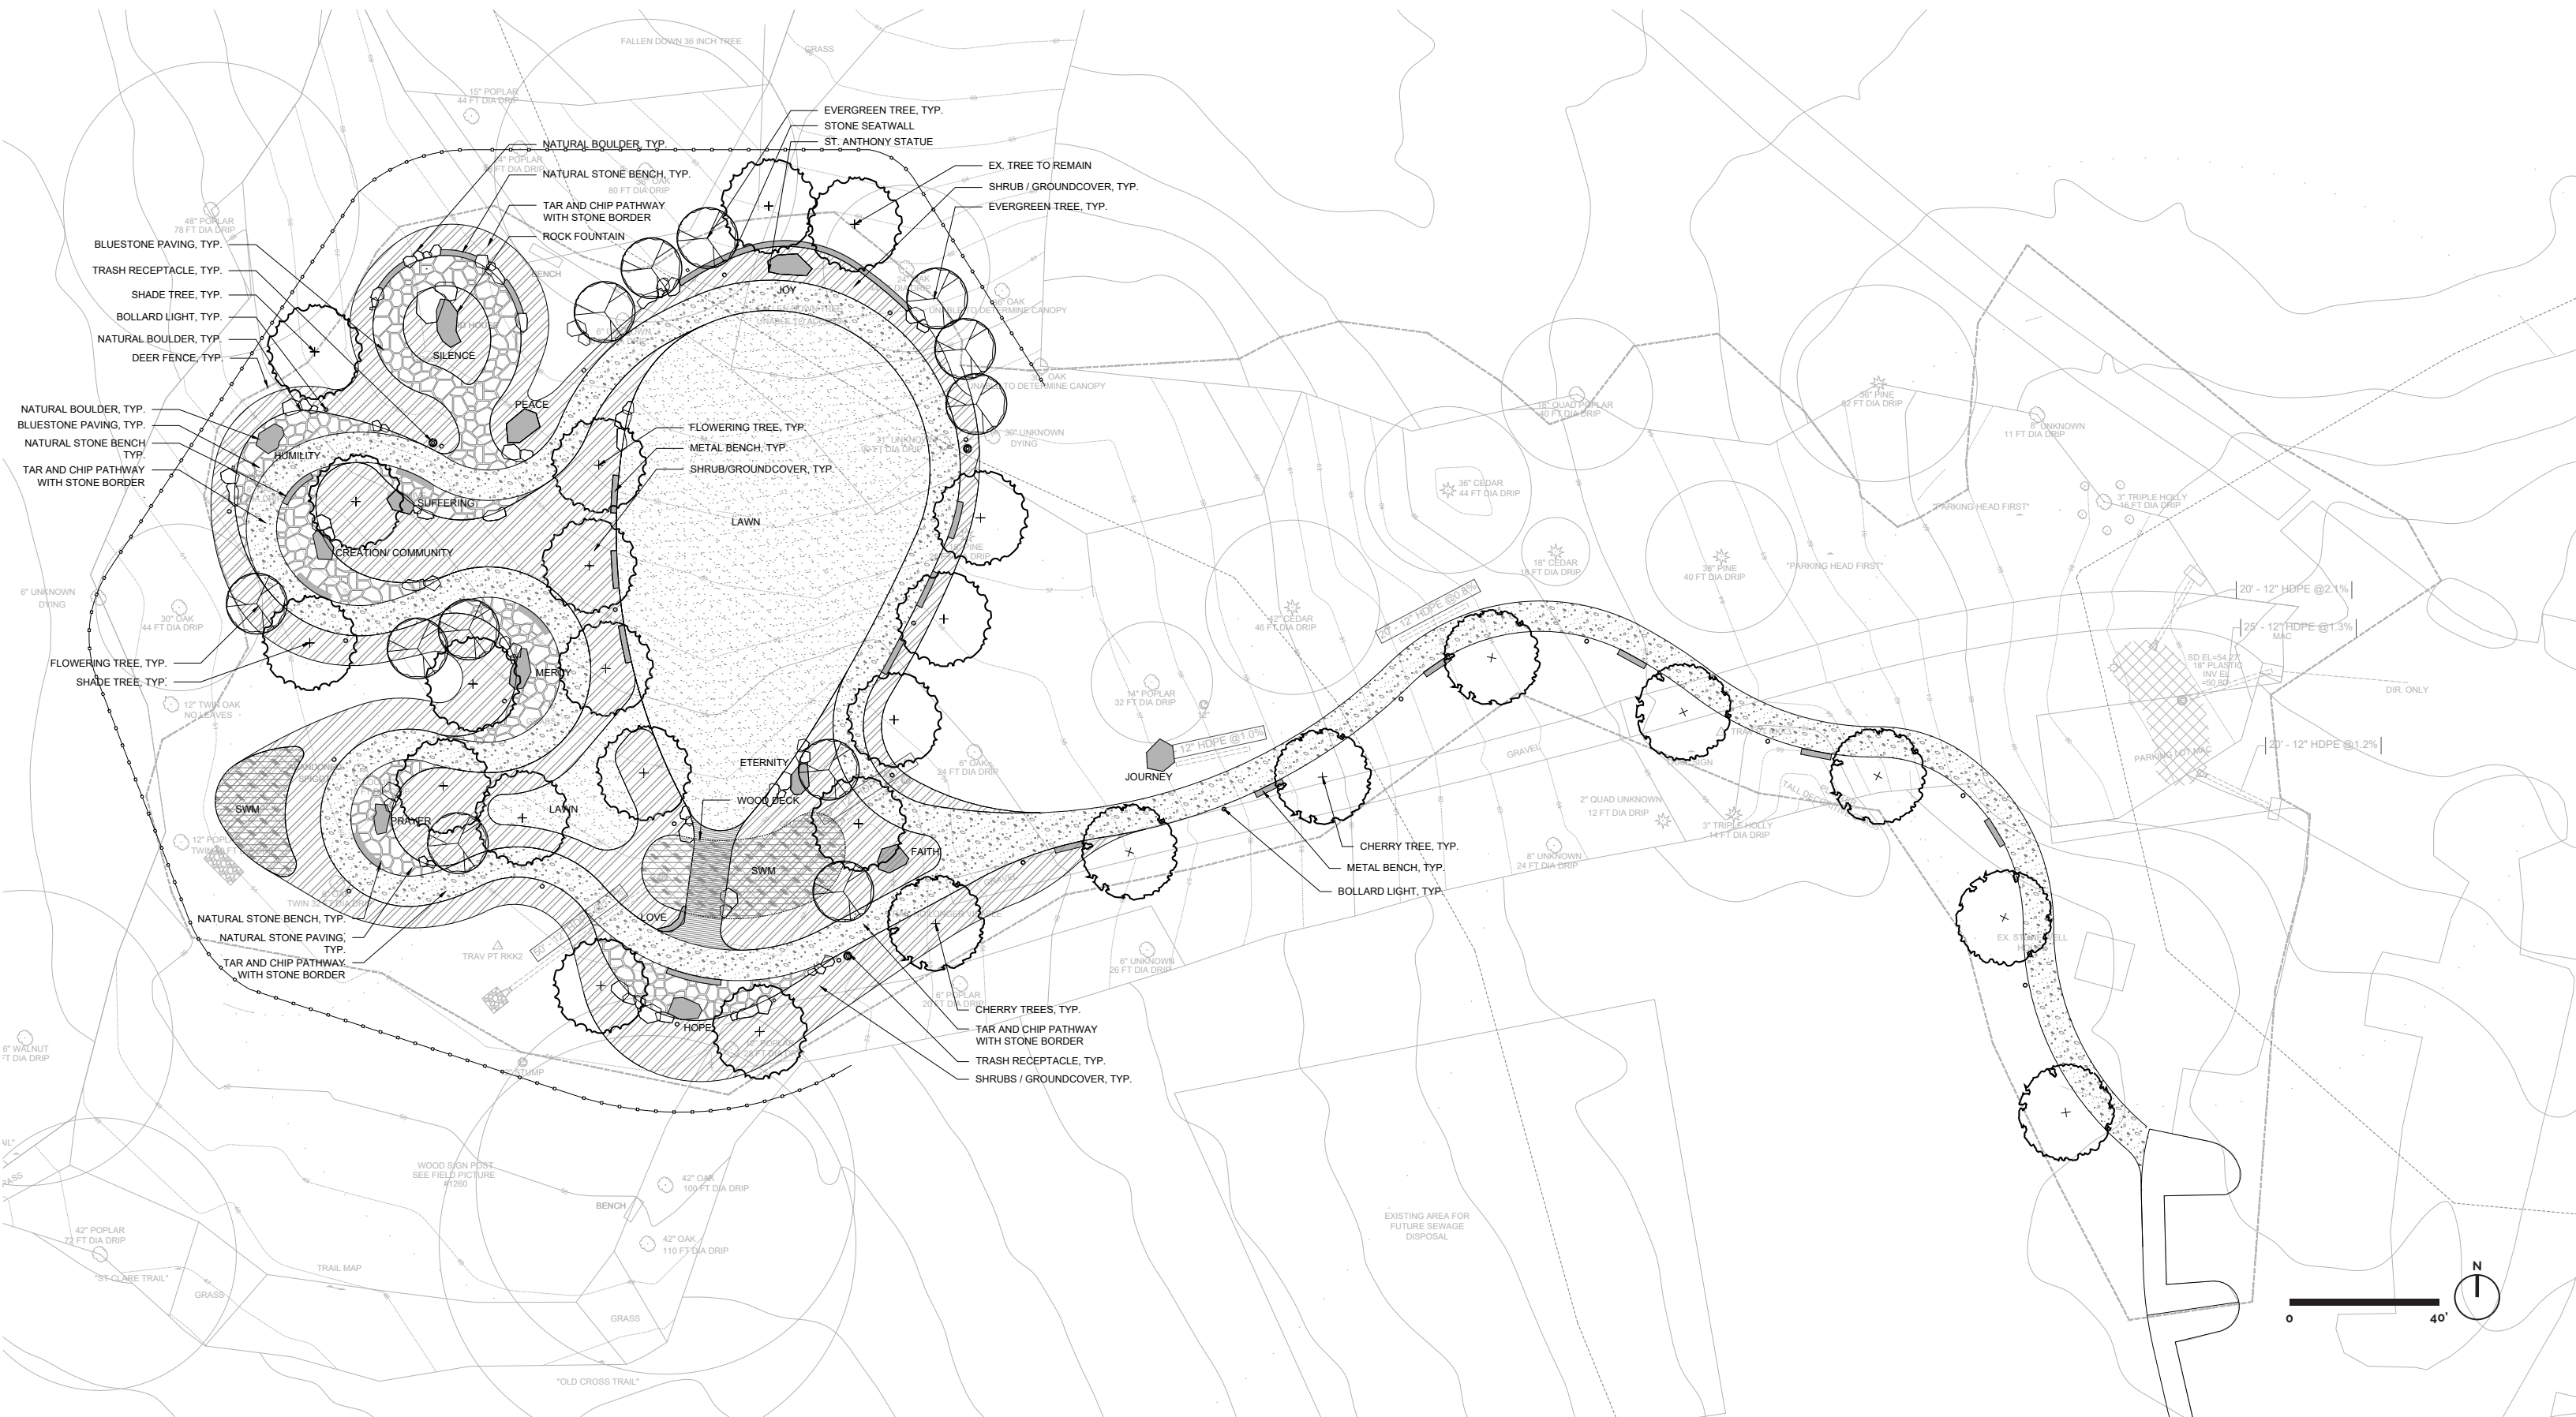

- NATURAL BOULDER, TYP.
- NATURAL STONE BENCH, TYP.
- TAR AND CHIP PATHWAY WITH STONE BORDER
- ROCK FOUNTAIN
- EVERGREEN TREE, TYP.
- STONE SEATWALL
- ST. ANTHONY STATUE
- EX. TREE TO REMAIN
- SHRUB / GROUNDCOVER, TYP.
- EVERGREEN TREE, TYP.
- BLUESTONE PAVING, TYP.
- TRASH RECEPTACLE, TYP.
- SHADE TREE, TYP.
- BOLLARD LIGHT, TYP.
- NATURAL BOULDER, TYP.
- DEER FENCE, TYP.
- NATURAL BOULDER, TYP.
- BLUESTONE PAVING, TYP.
- NATURAL STONE BENCH, TYP.
- TAR AND CHIP PATHWAY WITH STONE BORDER
- FLOWERING TREE, TYP.
- METAL BENCH, TYP.
- SHRUB/GROUNDCOVER, TYP.
- CHERRY TREE, TYP.
- METAL BENCH, TYP.
- BOLLARD LIGHT, TYP.
- NATURAL STONE BENCH, TYP.
- NATURAL STONE PAVING, TYP.
- TAR AND CHIP PATHWAY WITH STONE BORDER
- CHERRY TREES, TYP.
- TAR AND CHIP PATHWAY WITH STONE BORDER
- TRASH RECEPTACLE, TYP.
- SHRUBS / GROUNDCOVER, TYP.

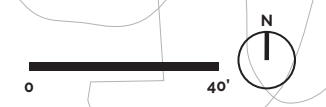

UPDATED CONCEPT PLAN

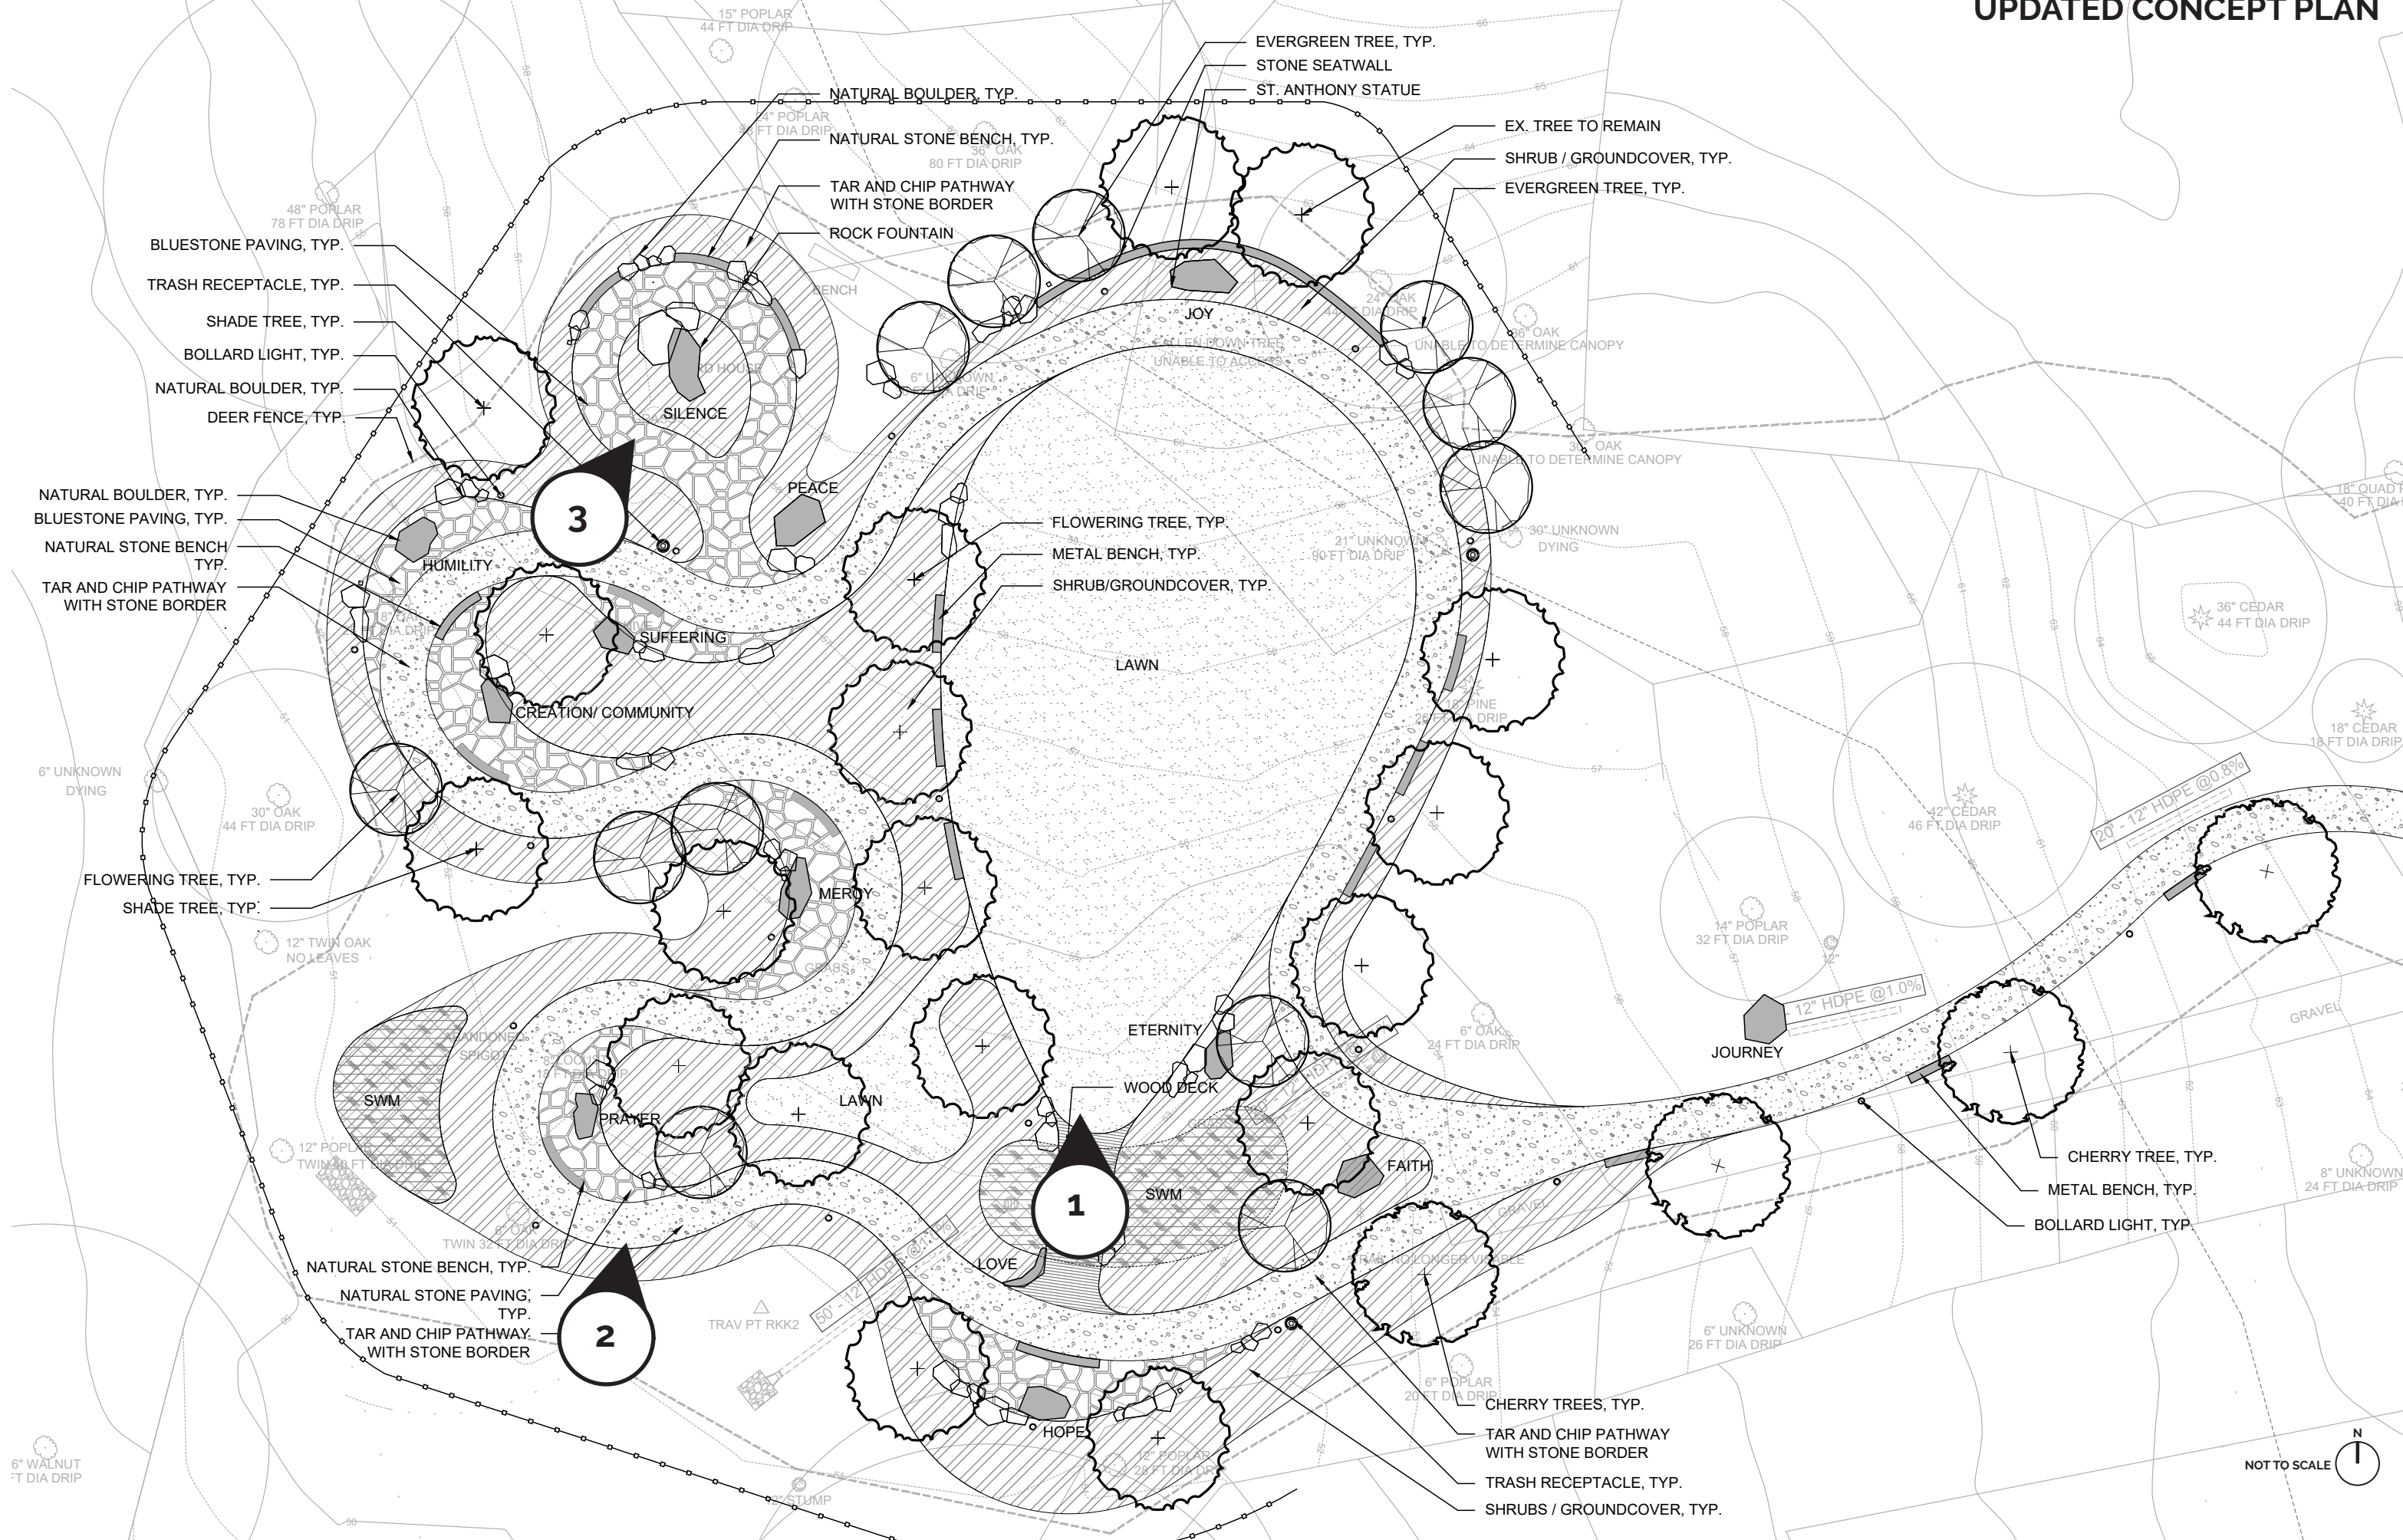

- 15" POPLAR 44 FT DIA DRIP
- 48" POPLAR 78 FT DIA DRIP
- BLUESTONE PAVING, TYP.
- TRASH RECEPTACLE, TYP.
- SHADE TREE, TYP.
- BOLLARD LIGHT, TYP.
- NATURAL BOULDER, TYP.
- DEER FENCE, TYP.
- NATURAL BOULDER, TYP.
- BLUESTONE PAVING, TYP.
- NATURAL STONE BENCH TYP.
- TAR AND CHIP PATHWAY WITH STONE BORDER
- 6" UNKNOWN DYING
- 30" OAK 44 FT DIA DRIP
- FLOWERING TREE, TYP.
- SHADE TREE, TYP.
- 12" TWIN OAK NO LEAVES
- 12" POPLAR TWIN 32 FT DIA DRIP
- NATURAL STONE BENCH, TYP.
- NATURAL STONE PAVING, TYP.
- TAR AND CHIP PATHWAY WITH STONE BORDER
- 6" WALNUT 17 FT DIA DRIP


- NATURAL BOULDER, TYP.
- NATURAL STONE BENCH, TYP.
- TAR AND CHIP PATHWAY WITH STONE BORDER
- ROCK FOUNTAIN
- EVERGREEN TREE, TYP.
- STONE SEATWALL
- ST. ANTHONY STATUE
- EX. TREE TO REMAIN
- SHRUB / GROUND COVER, TYP.
- EVERGREEN TREE, TYP.
- JOY
- FLOWERING TREE, TYP.
- METAL BENCH, TYP.
- SHRUB/GROUND COVER, TYP.
- LAWN
- ETERNITY
- WOOD DECK
- FAITH
- HOPE
- CHERRY TREES, TYP.
- TAR AND CHIP PATHWAY WITH STONE BORDER
- TRASH RECEPTACLE, TYP.
- SHRUBS / GROUND COVER, TYP.

- 21" UNKNOWN 90 FT DIA DRIP
- 30" UNKNOWN DYING
- 36" CEDAR 44 FT DIA DRIP
- 18" CEDAR 18 FT DIA DRIP
- 42" CEDAR 46 FT DIA DRIP
- 14" POPLAR 32 FT DIA DRIP
- 12" HDPE @ 1.0%
- JOURNEY
- 12" HDPE @ 0.8%
- 20" 12" HDPE @ 0.8%
- CHERRY TREE, TYP.
- METAL BENCH, TYP.
- BOLLARD LIGHT, TYP.
- 8" UNKNOWN 24 FT DIA DRIP
- 6" UNKNOWN 26 FT DIA DRIP
- 6" POPLAR 20 FT DIA DRIP

1. "ETERNITY" MEDITATION POINT




2. "PRAYER" MEDITATION POINT

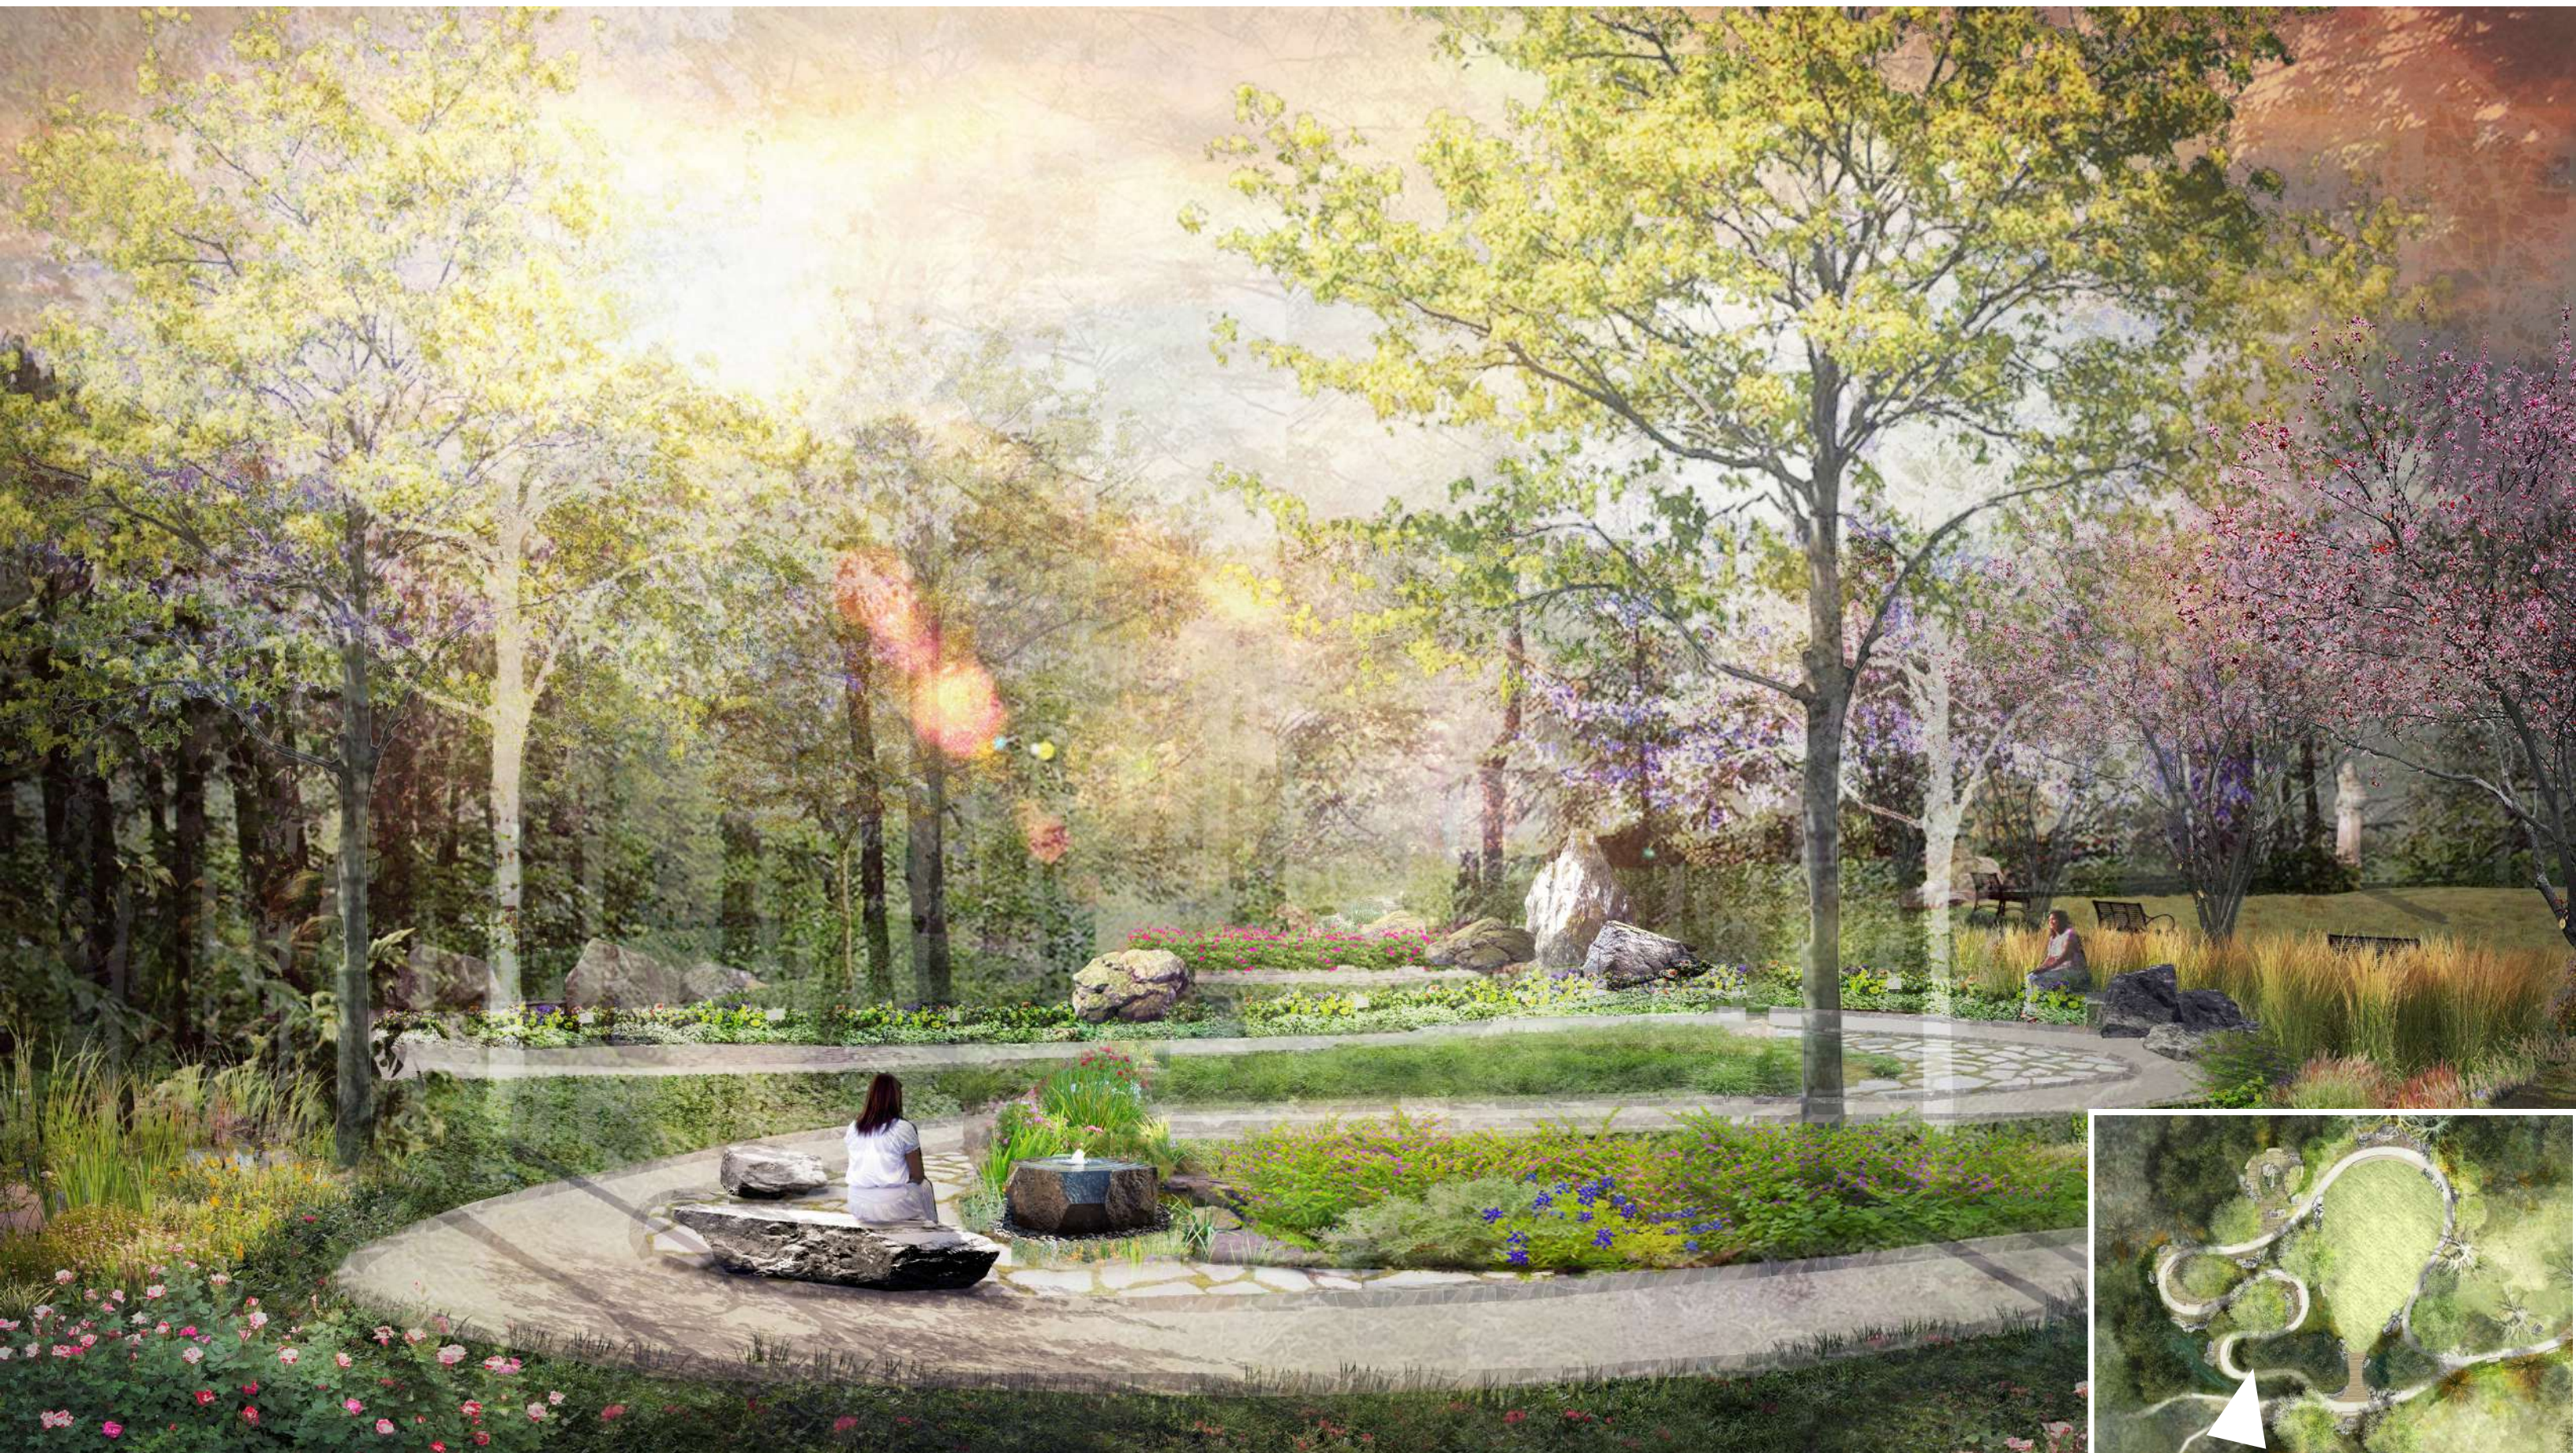

3. "SILENCE" MEDITATION POINT



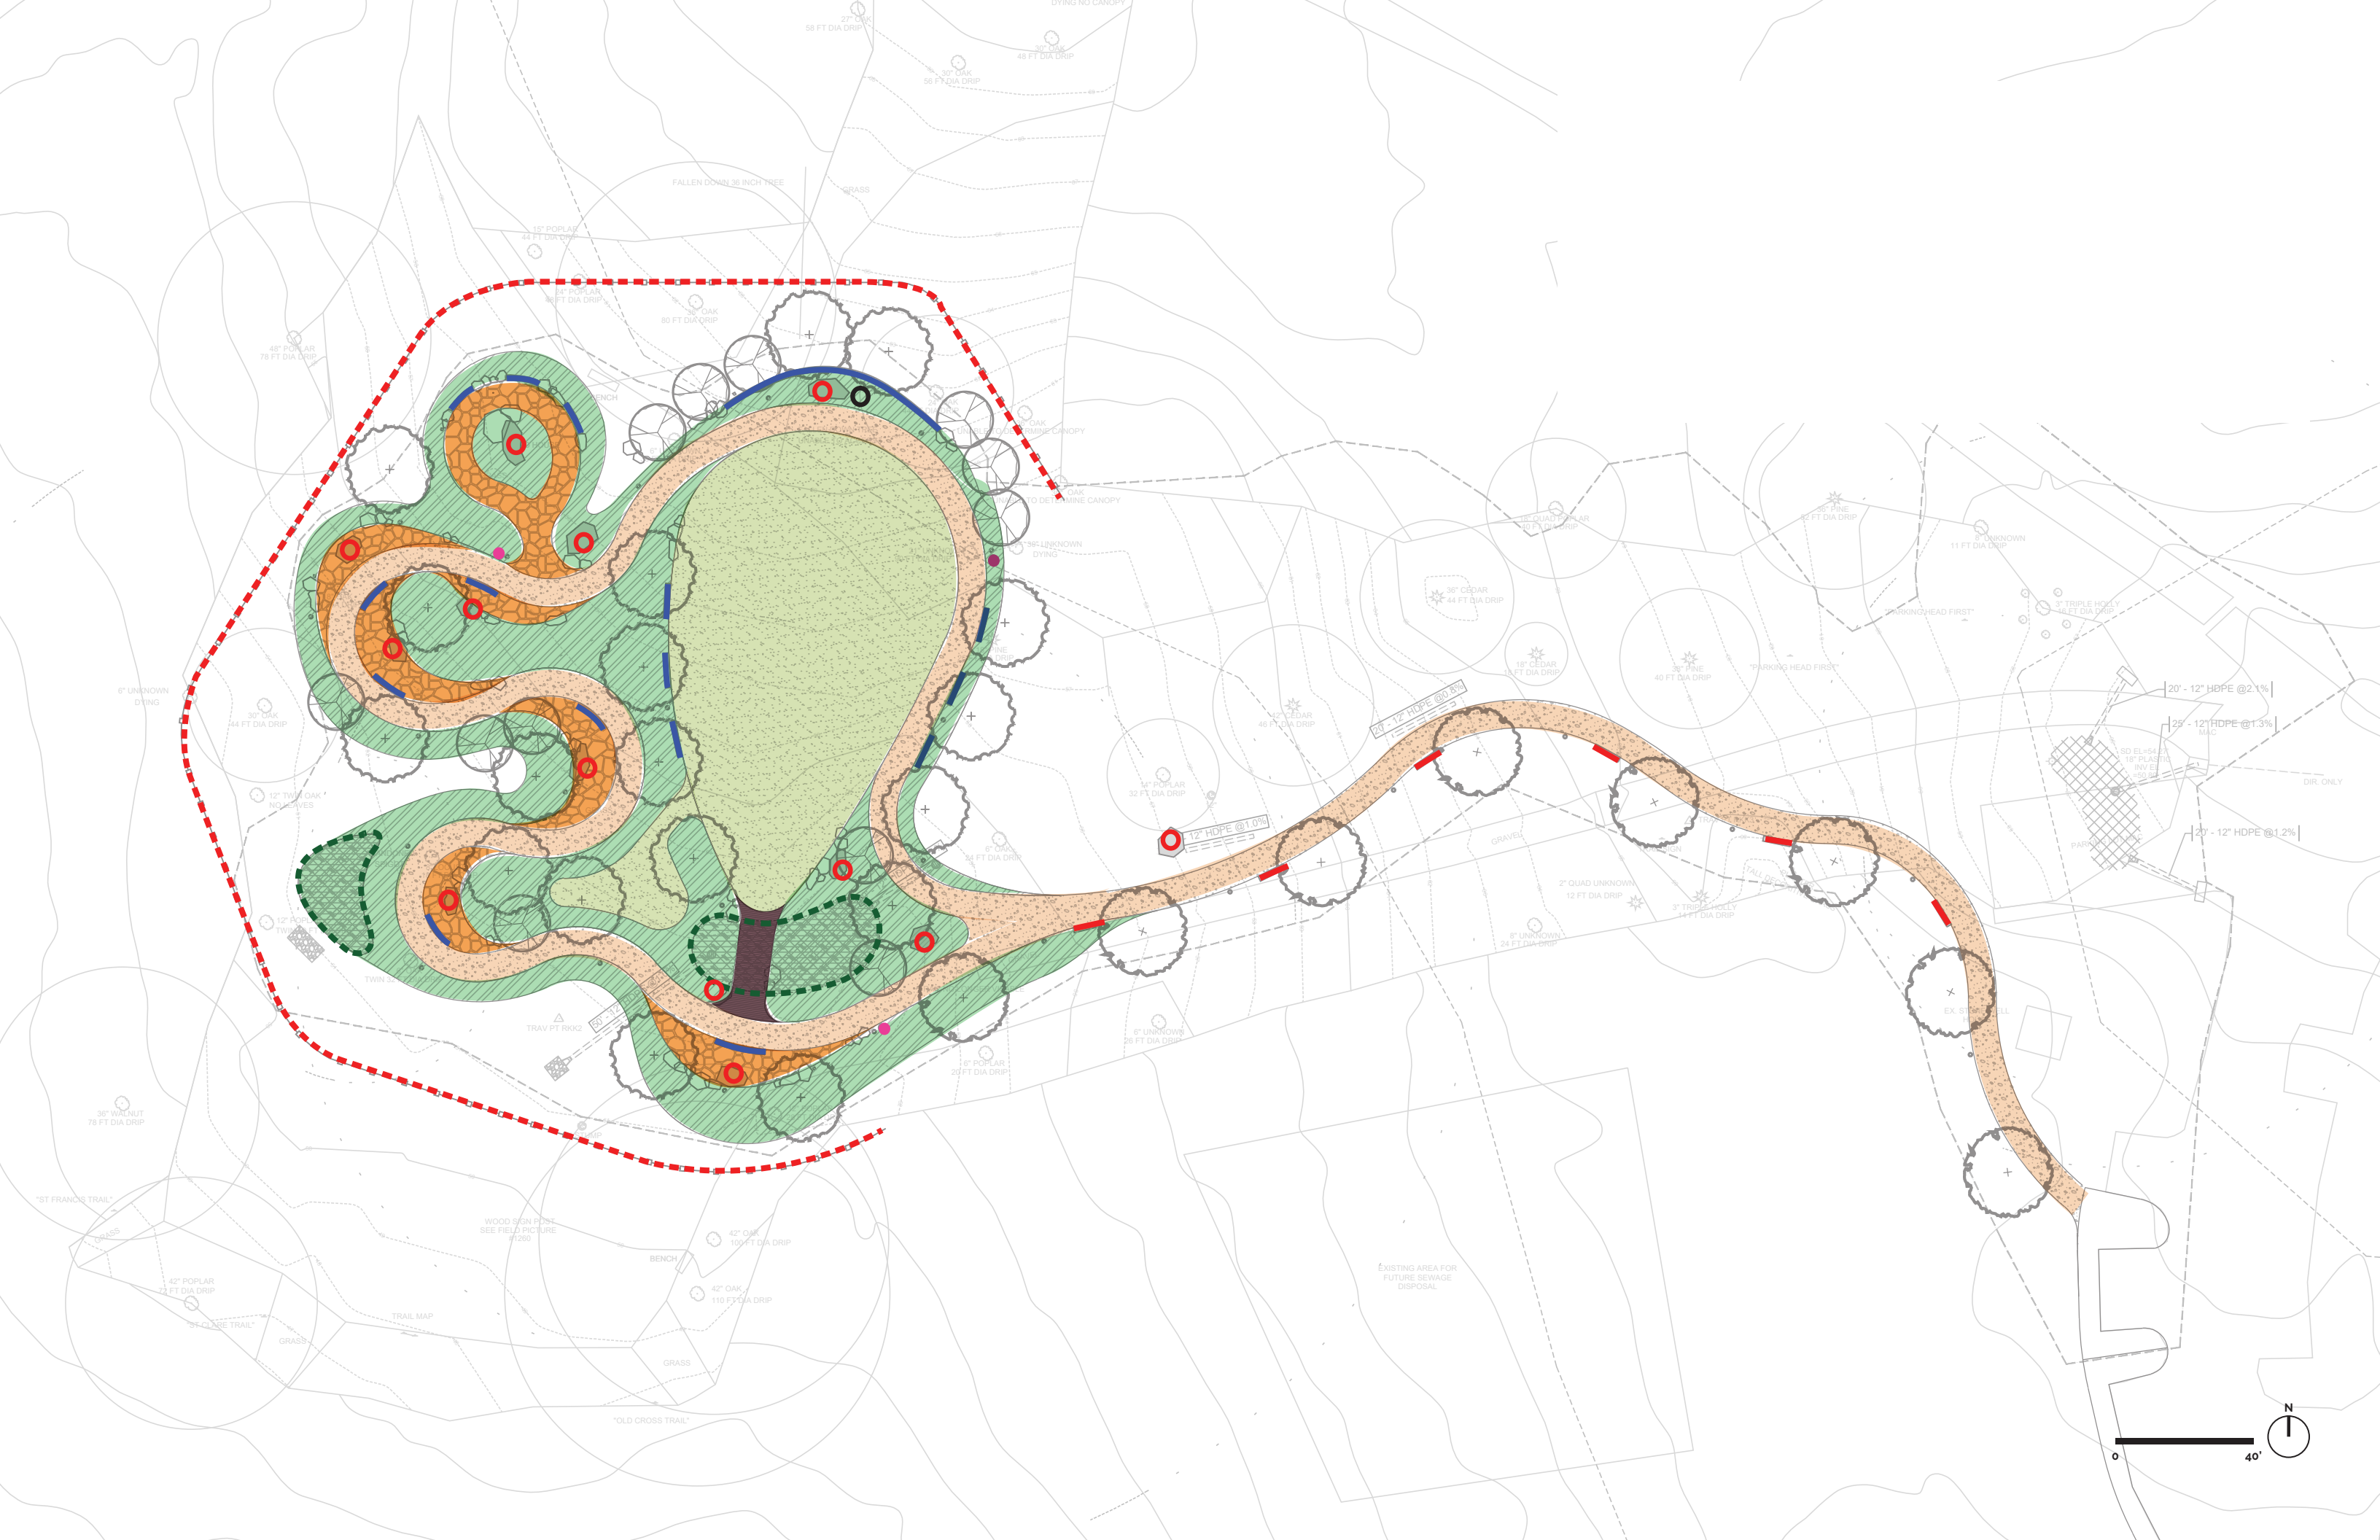

0 40'